
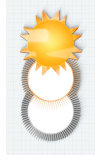


APRICITY 3D  
ARCHITECTURAL  
RENDERING

February 5, 2026  
Version 3


FLOOR PLAN

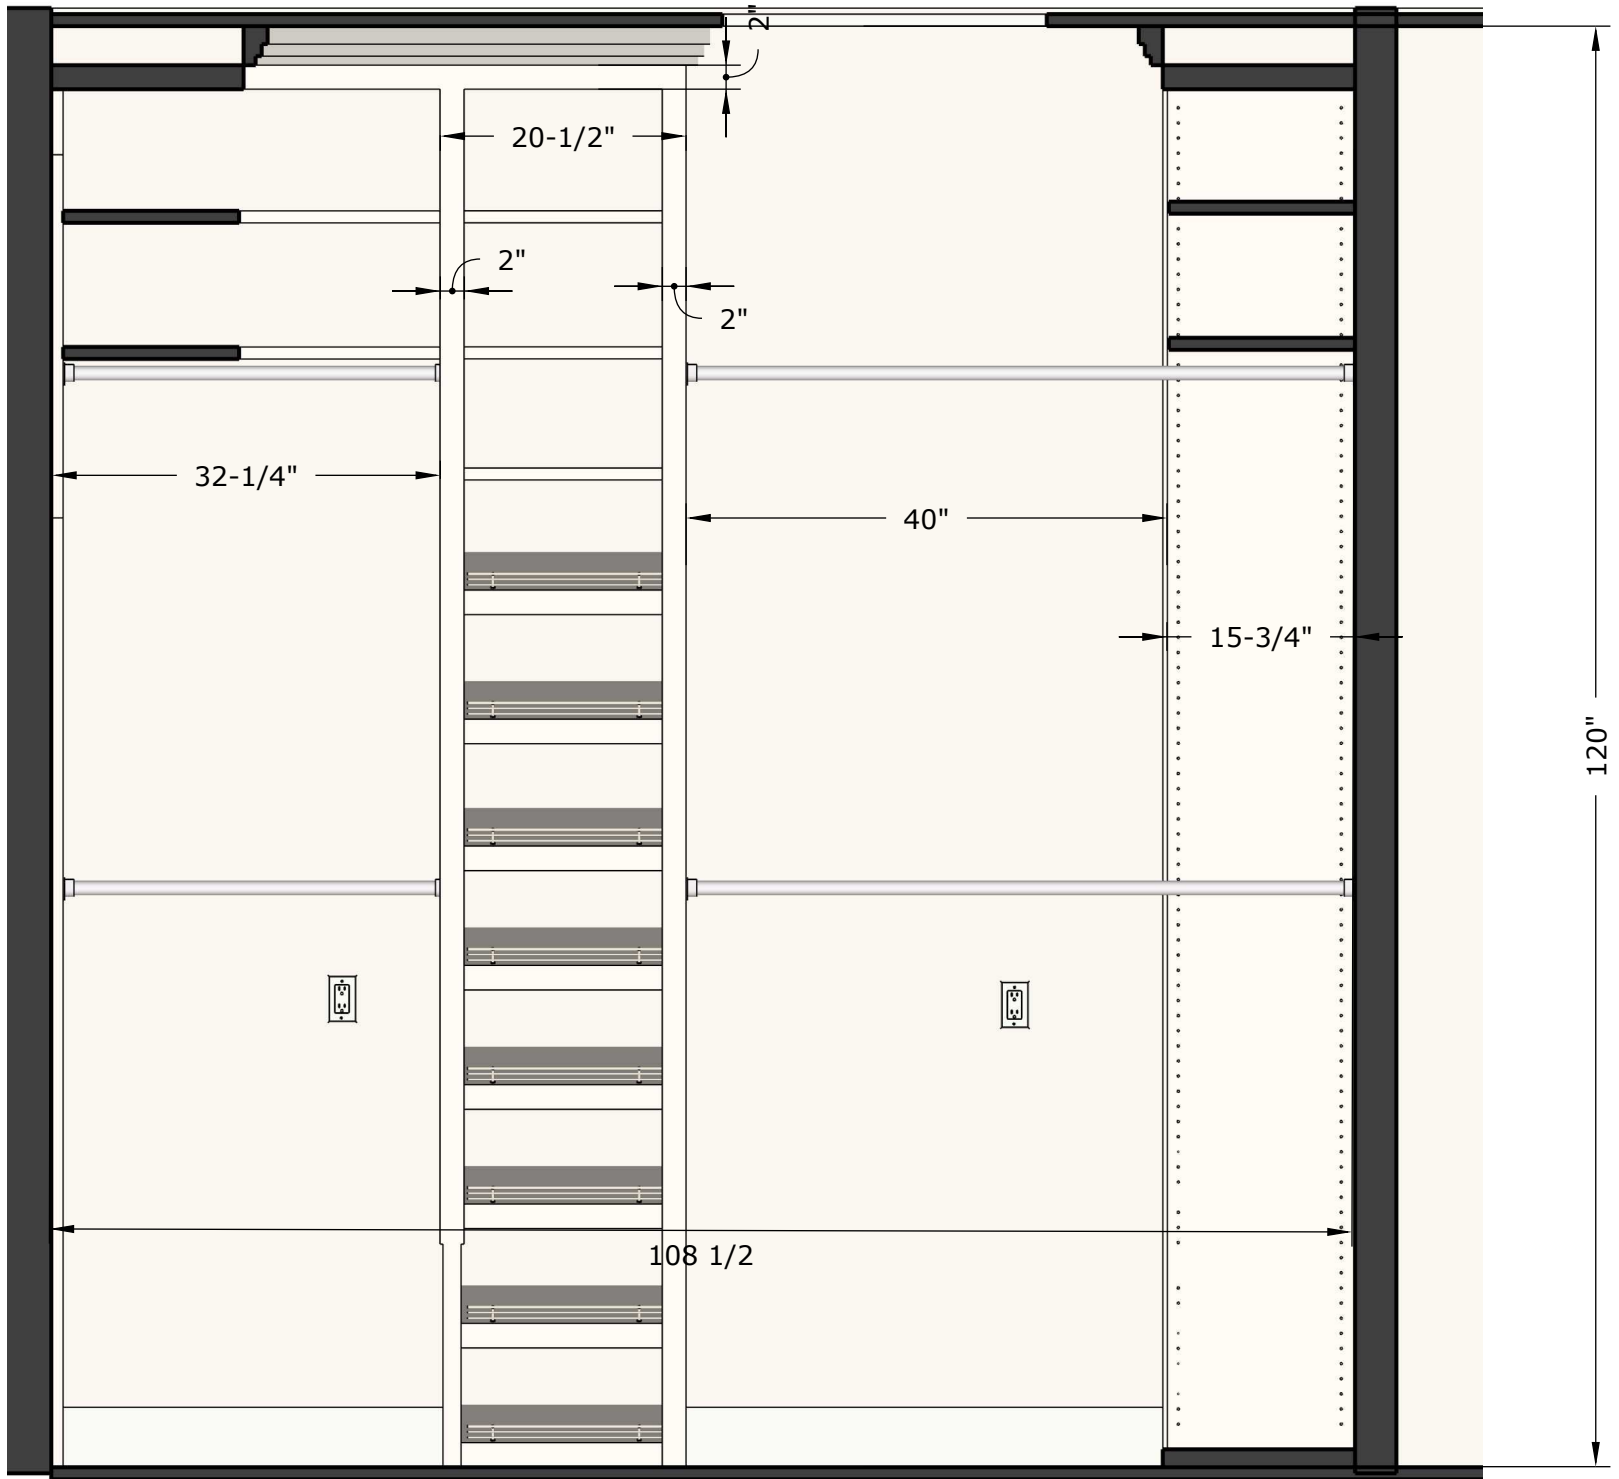

APRICITY 3D  
ARCHITECTURAL  
RENDERING

February 5, 2026  
Version 3

WALL 1a


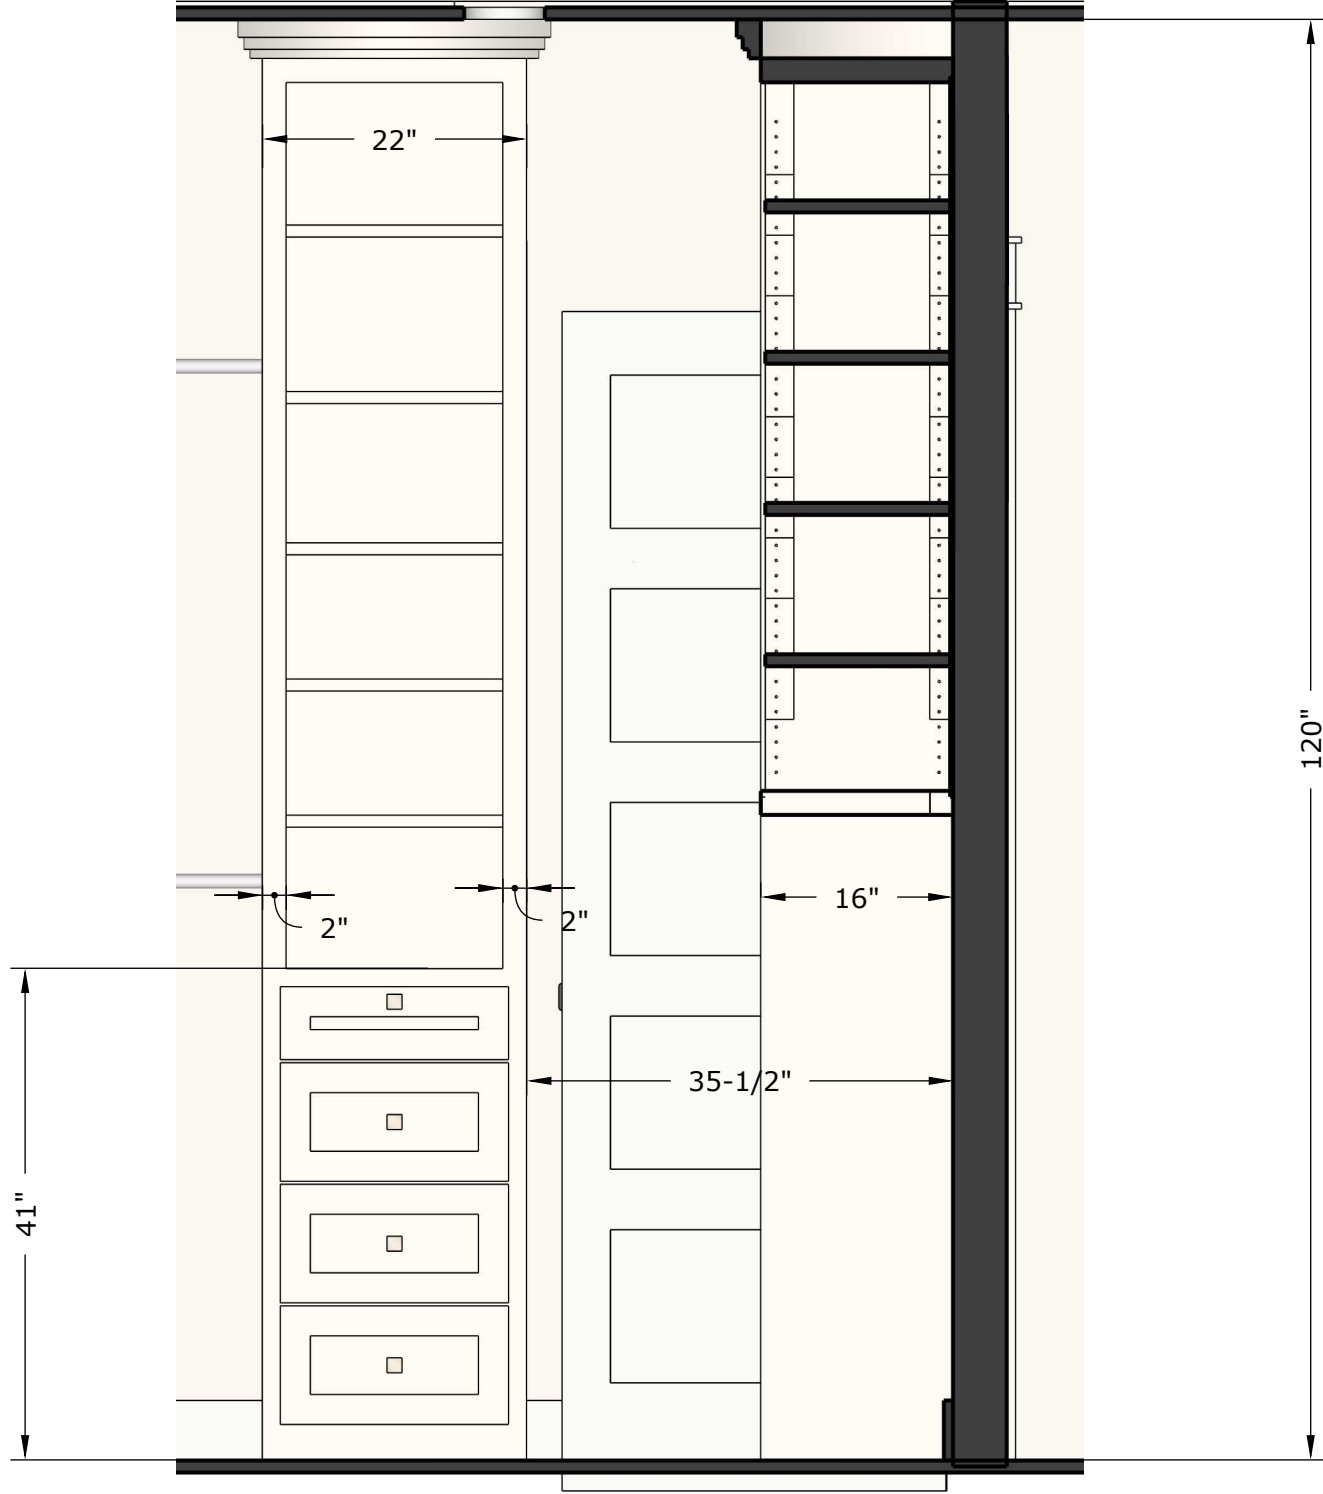


WALL 1b

February 5, 2026  
Version 3

APRICITY 3D  
ARCHITECTURAL  
RENDERING





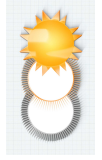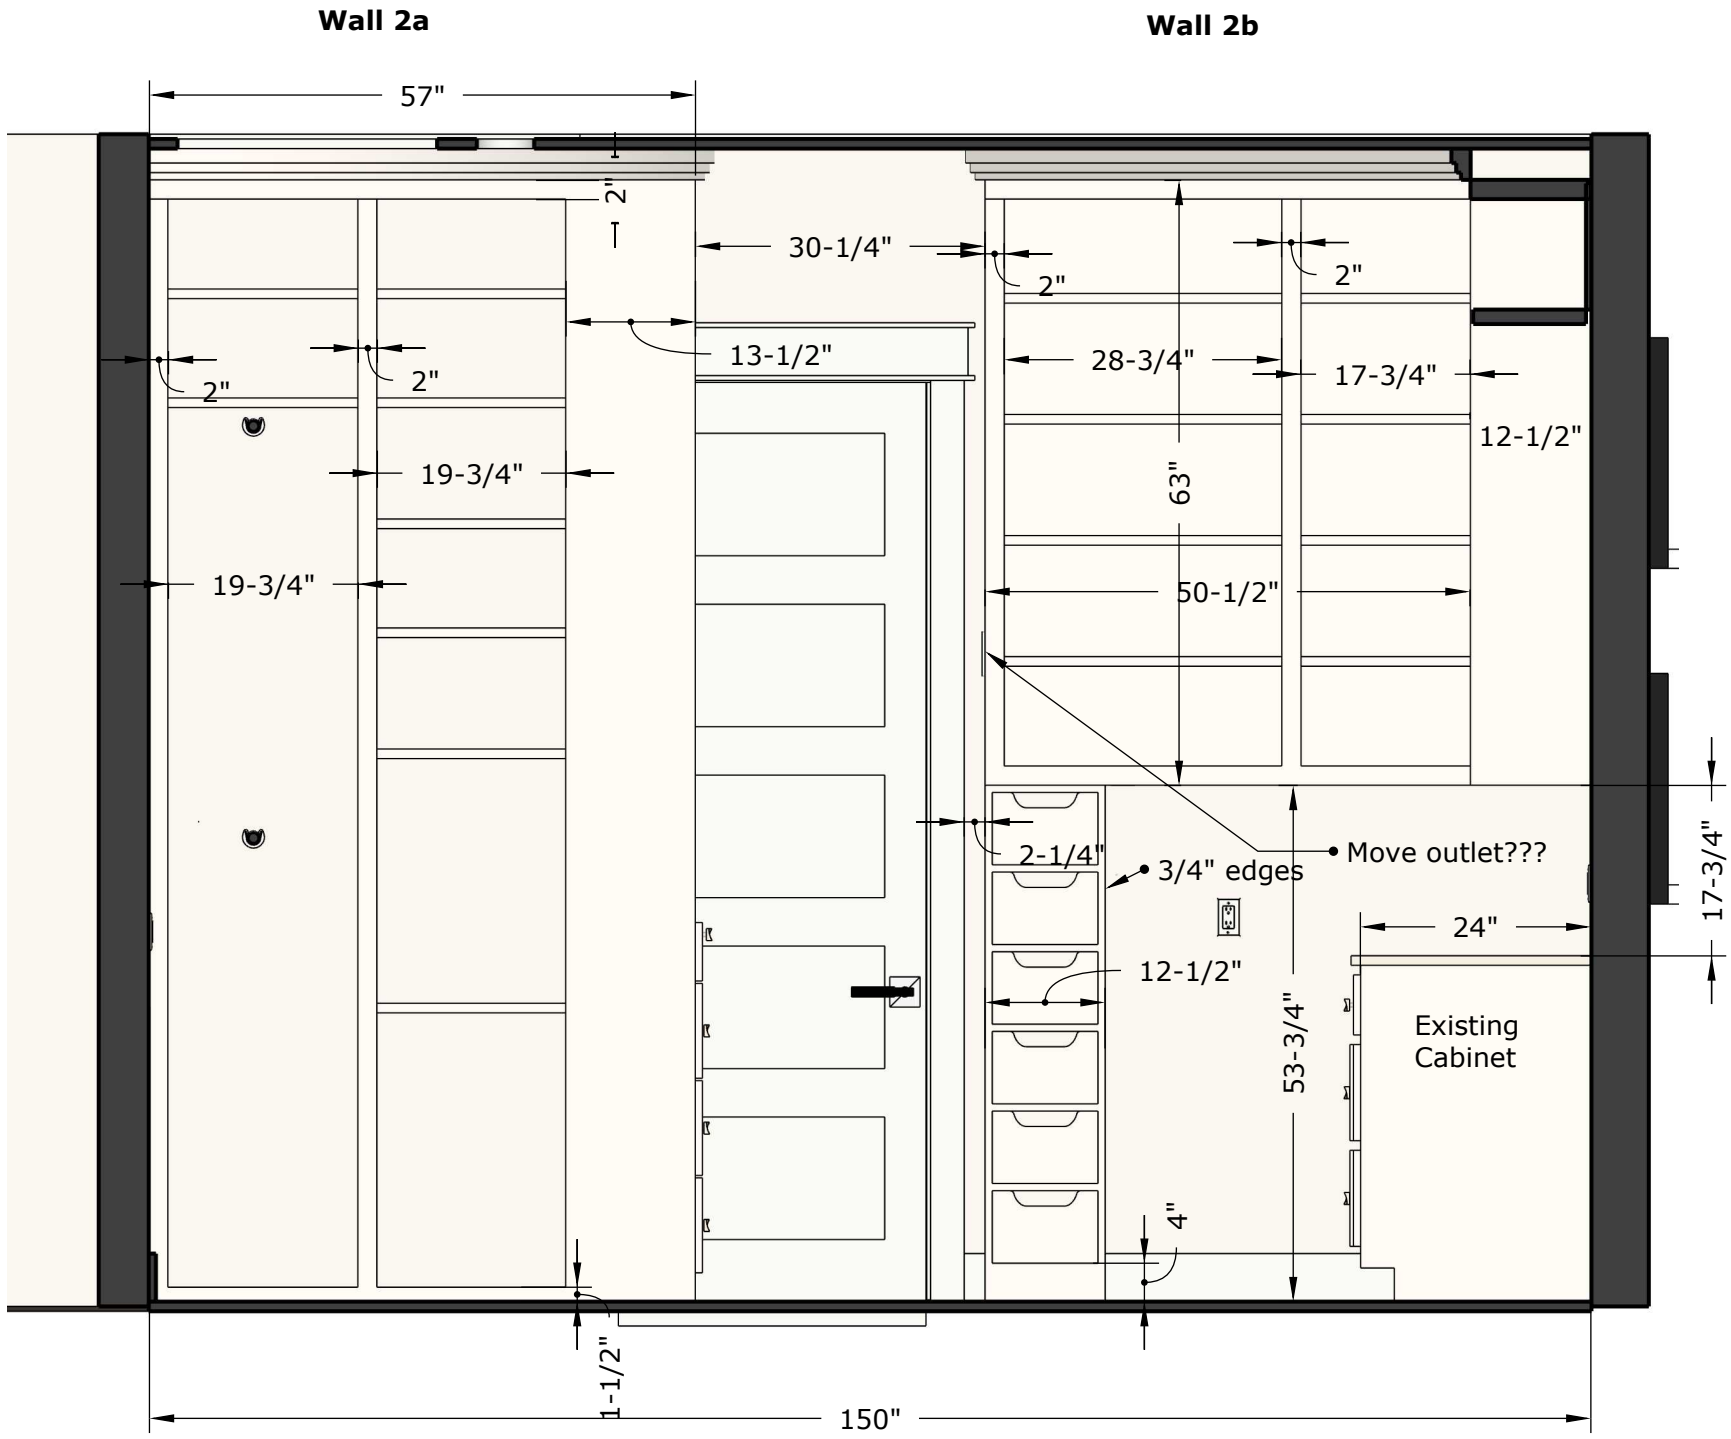

APRICITY 3D  
ARCHITECTURAL  
RENDERING

February 5, 2026  
Version 3

WALLS 2a and 2b

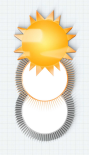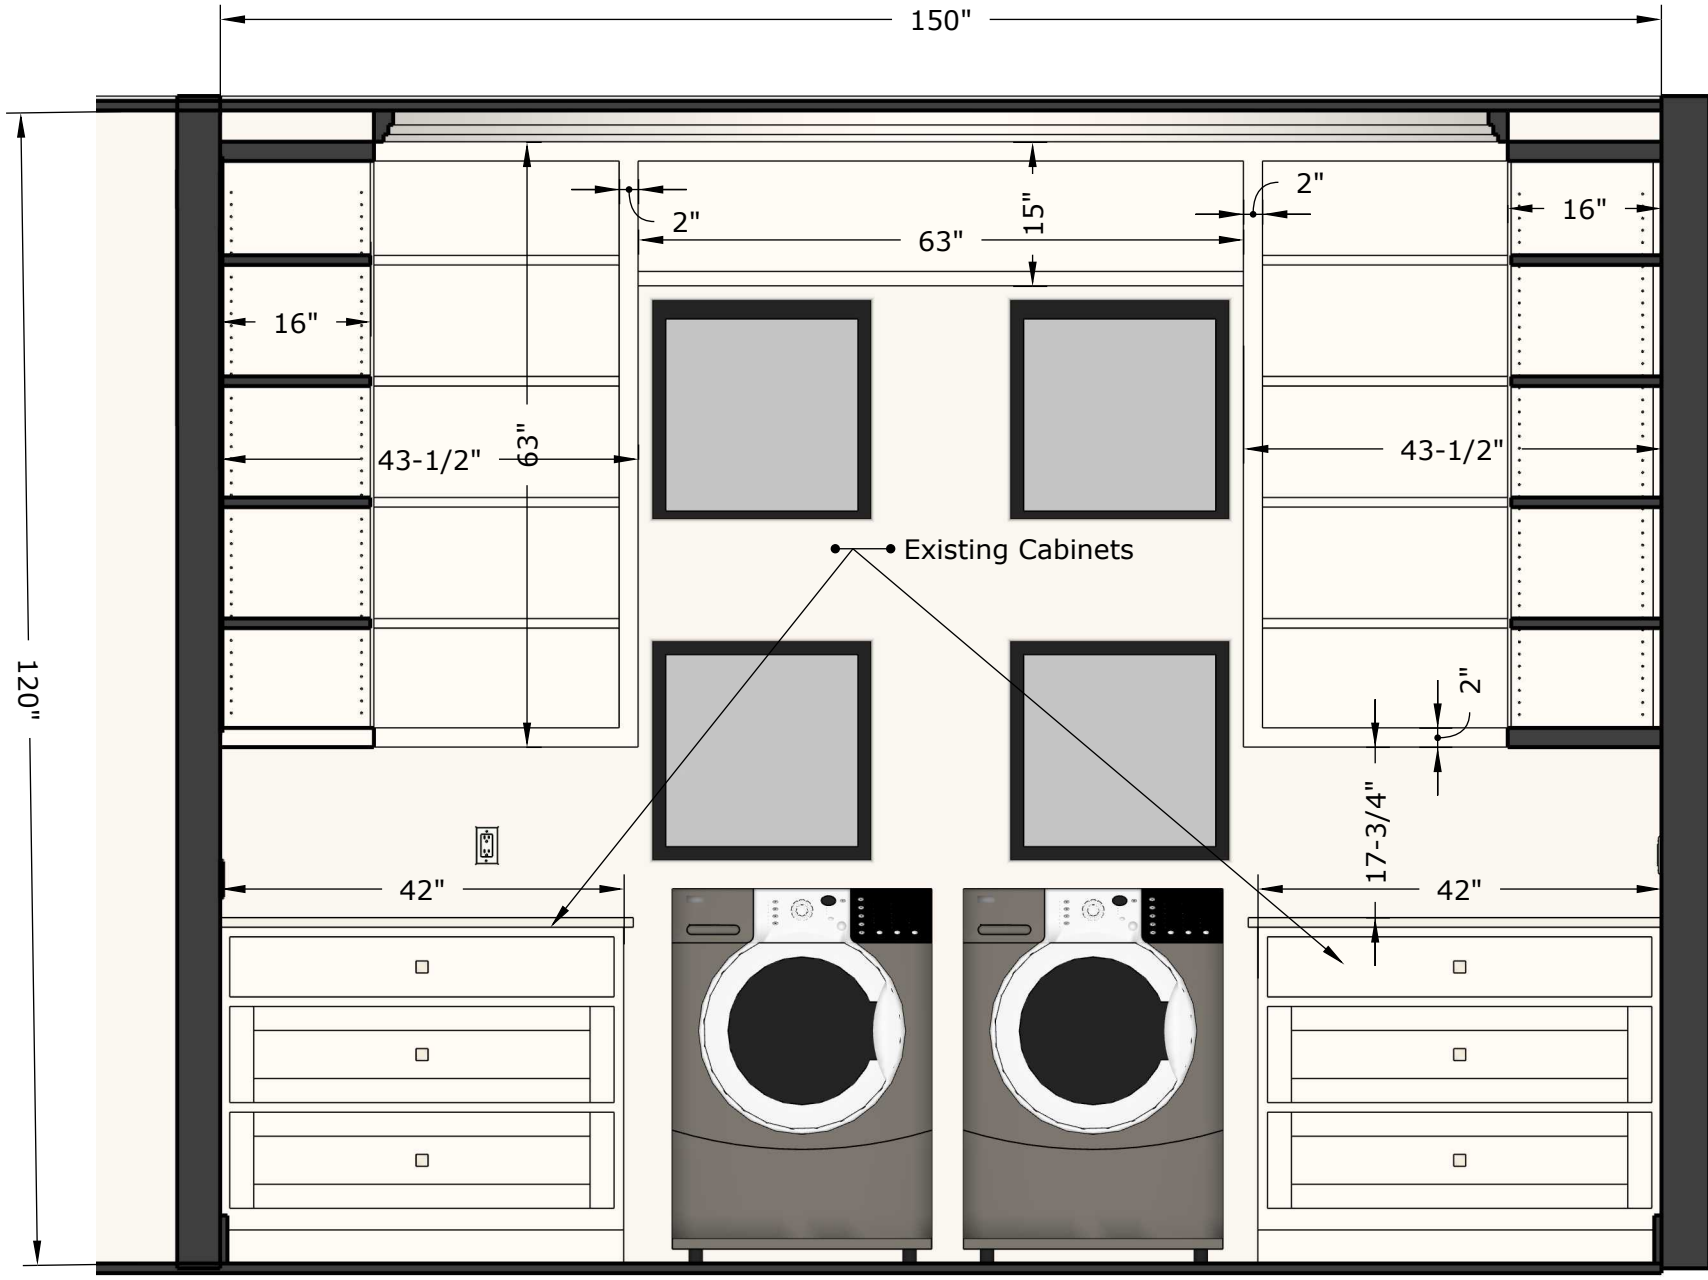

APRICITY 3D  
ARCHITECTURAL  
RENDERING

February 5, 2026  
Version 3

WALL 3

